


308/1

308/2

310

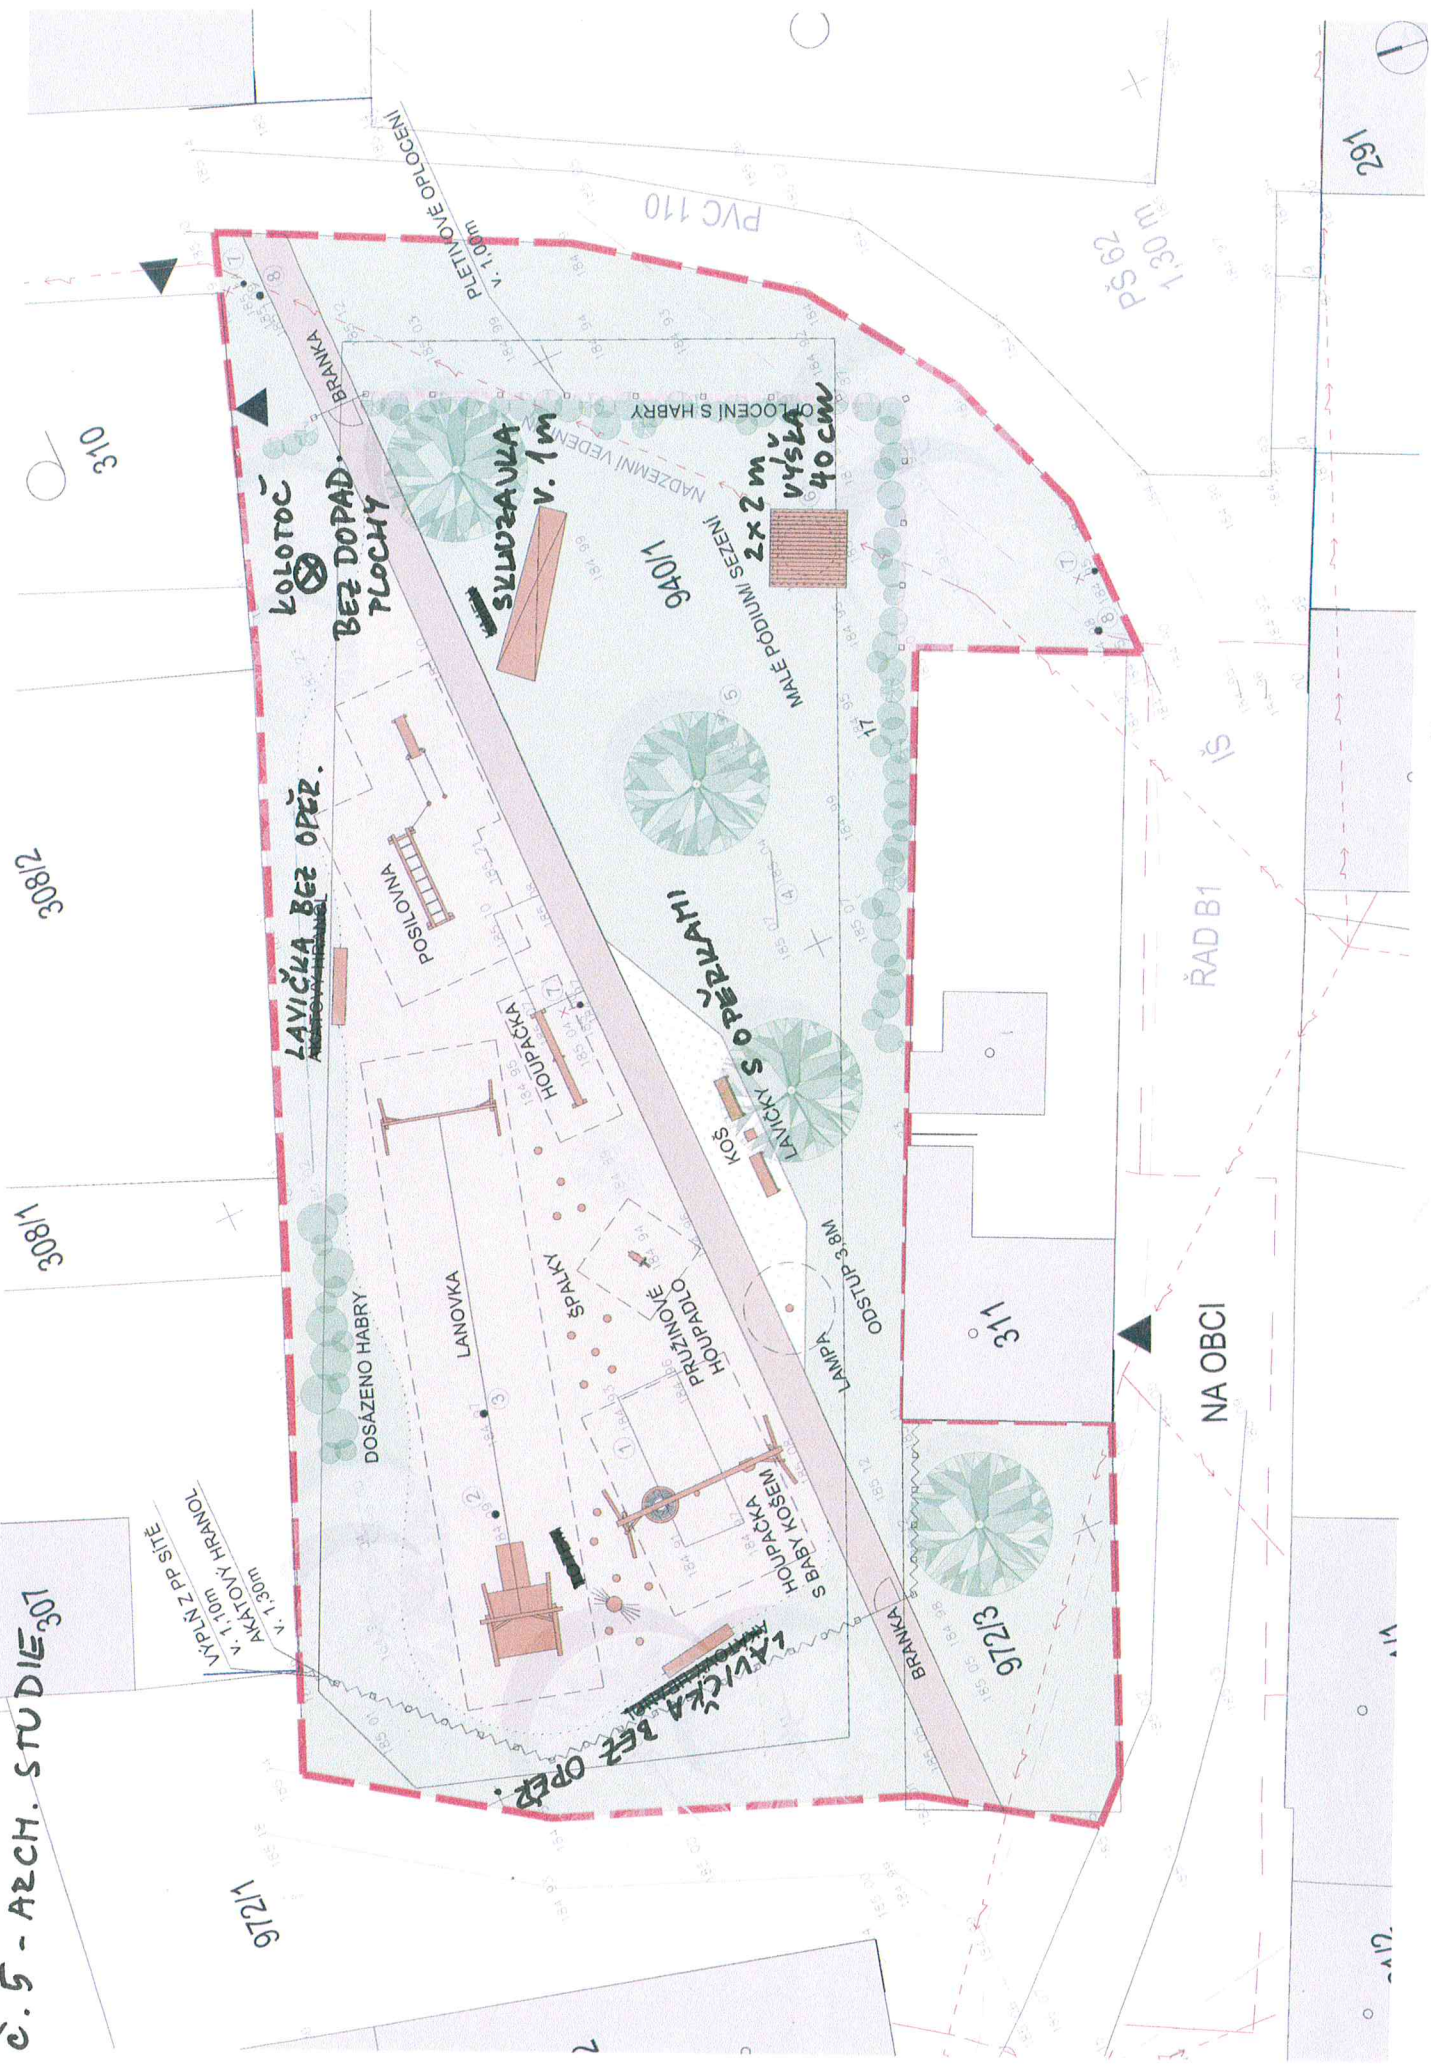

972/1

311

972/3

312